
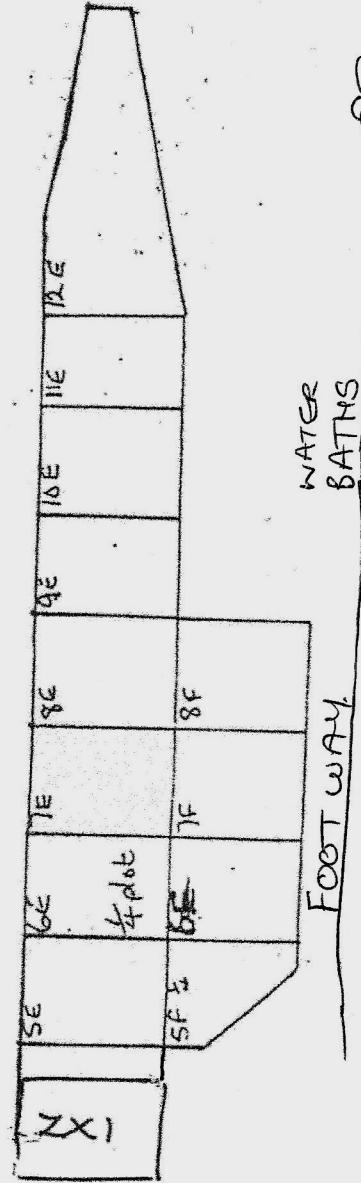
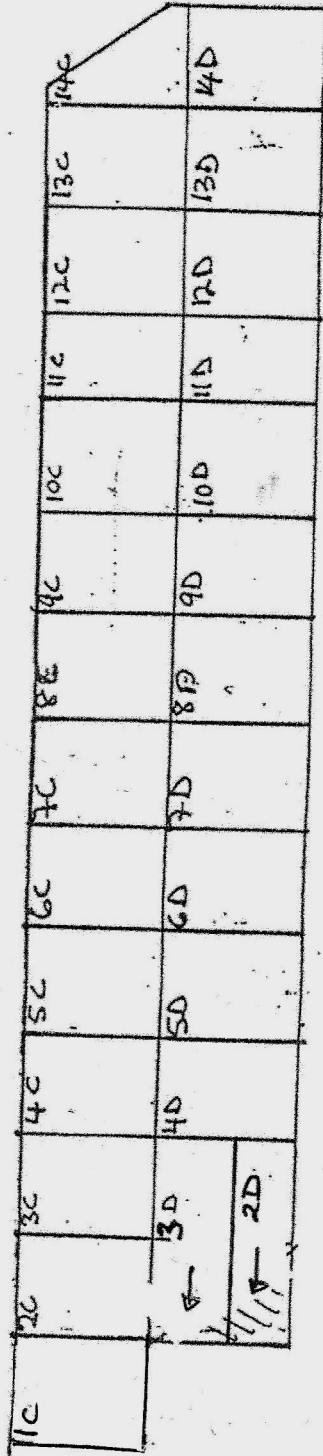


# CAMMOCK LANE ALLOTMENT PLAN


CAMMOCK LANE  
BANKING

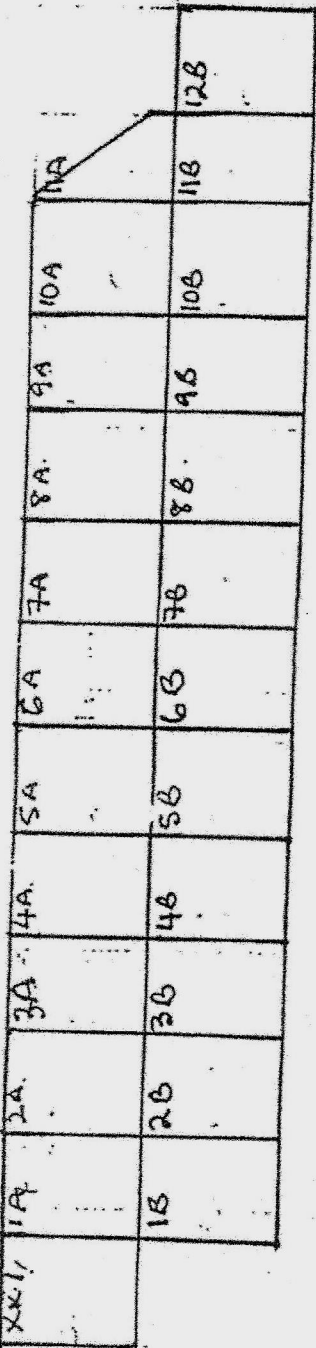

WATER  
BATHTS

FOOTWAY


Riverside

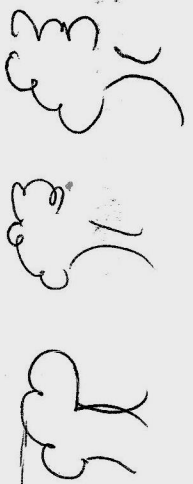

NOTICE BOARD

COMPOST HEAPS

STATION ROAD

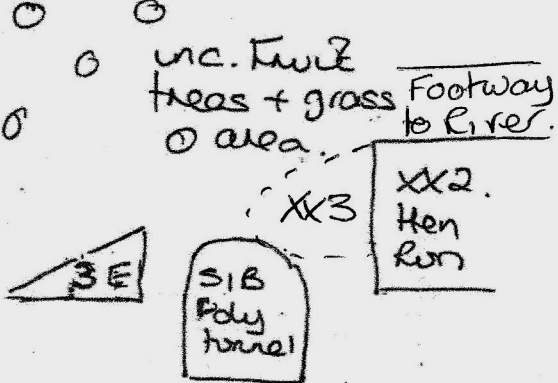

Notice board BEEES

Not To Scale.